


ECCV DI-2 Injection Well

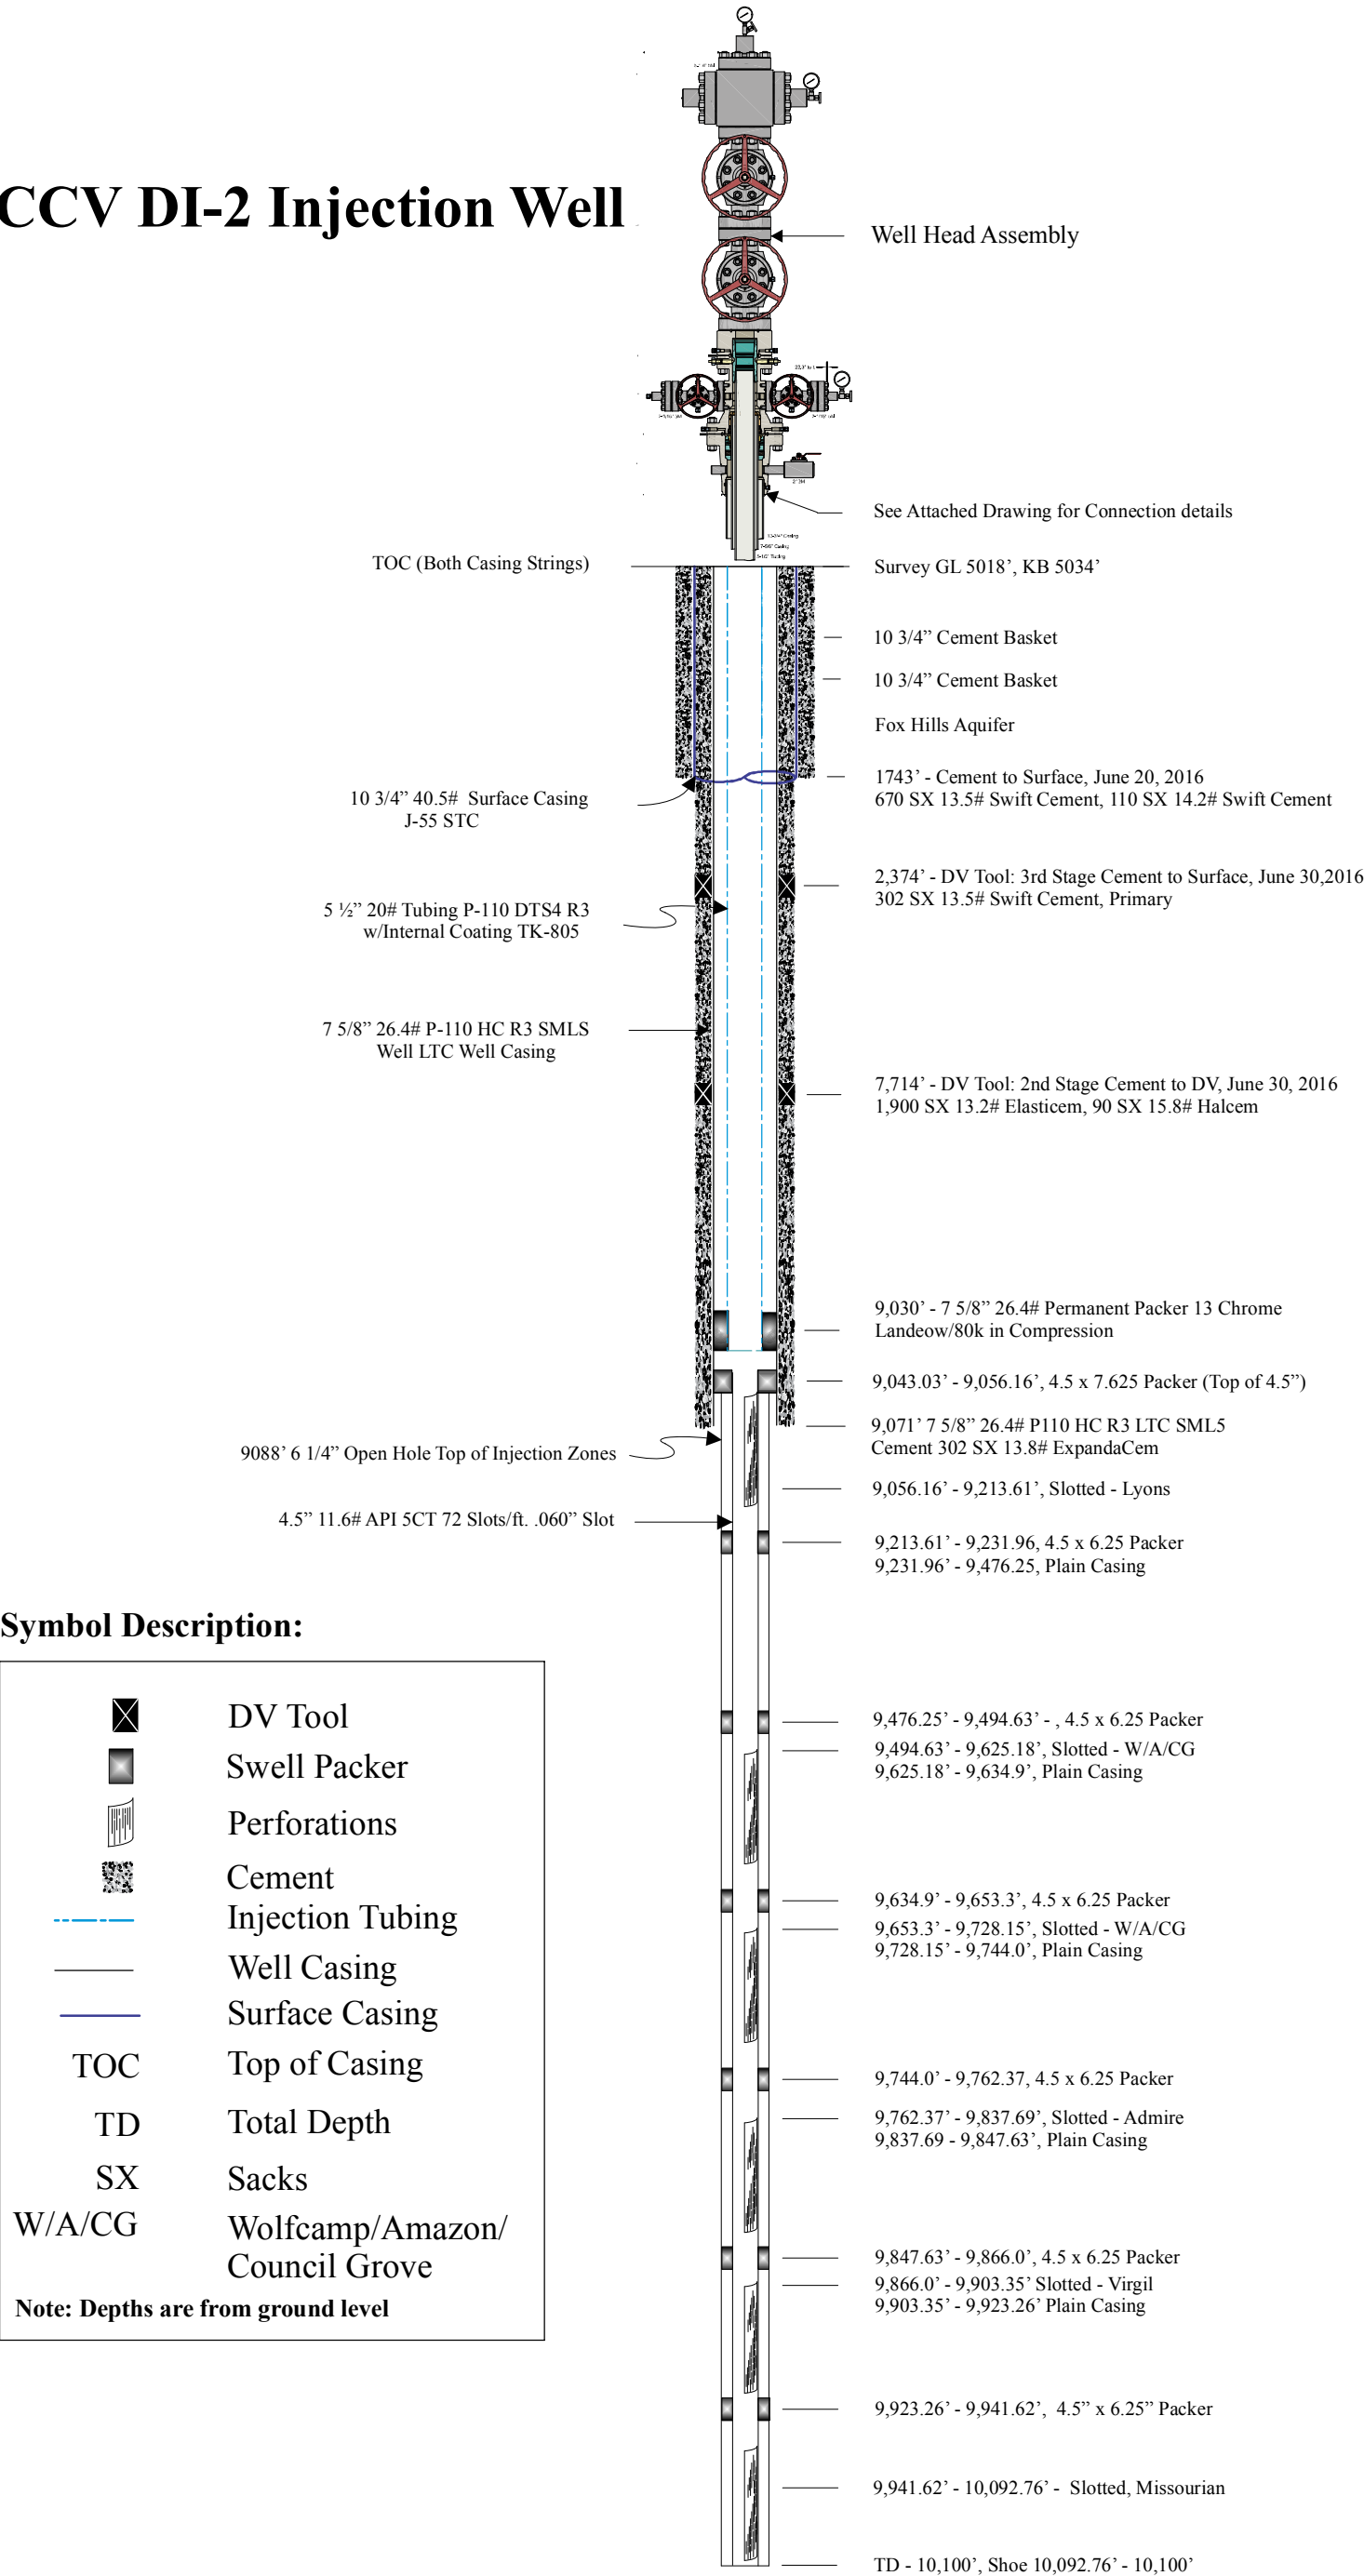

Symbol Description:

	DV Tool
	Swell Packer
	Perforations
	Cement
	Injection Tubing
	Well Casing
	Surface Casing
TOC	Top of Casing
TD	Total Depth
SX	Sacks
W/A/CG	Wolfcamp/Amazon/ Council Grove
Note: Depths are from ground level	

Hydro Resources - Rocky Mountain, Inc. Job #RKYR03808	Client: East Cherry Creek Valley WSD	View: Elevation Drawing R4 (As Built)
	Project: ECCV DI - 2 Injection Well	Description: Page 1 of 2
Date: 11/08/16	Drawing By: Randy Parsons	Not to Scale